


Internal Finishes

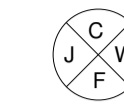

C - Ceiling
W - Wall
F - Floor
J - Internal joinery

Celling:

1. Living/Kitchen/Dining, Bedrooms and Hallways - Skimmed plasterboard / unpainted.
2. Skimmed moisture resistant plasterboard / unpainted

Wall Finishes:

1. Living/Kitchen/Dining, Bedrooms and Hallways - Skimmed plasterboard unpainted.
2. Bathrooms - Jansons Prismatics 150x150mm ceramic wall tiling, full height in shower/bath area. Skimmed moisture resistant plasterboard
3. Internal communal core (lobby/stairs) - Skimmed plasterboard, finished with white emulsion paint


Floor Finishes:

1. Screed finish only [Living/Kitchen/Dining, Bedrooms Communal Rooms]
2. Forbo Vinyl Floor (TBC) [Kitchens, Bathrooms & En-suites, Internal communal core]
3. Plant rooms - Epoxy resin coating to screed

Internal Joinery:

Skirting - Pencil round profile mdf, 144 x 14.5mm section size, with satin white paint finish.
Architrave - Pencil round profile mdf, 69 x 18mm section size, with satin white paint finish.
Window-board - White primed 18mm bullnosed moisture resistant MDF - 25mm projections to either side of reveals & from finished wall face

- NOTES**
1. Do not scale from this drawing
 2. Work to figured dimensions where shown
 3. Confirm dimensions on site before fabrication or construction - report any discrepancies to CA

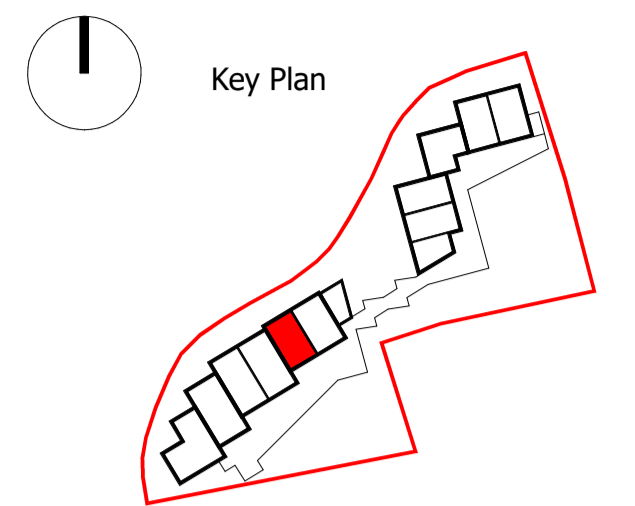

Floor 02
Plot No. W.02.17

Drawing Key

- SVP
- Stub Stack
- Kitchen/Bathroom floor finishes (refer to internal finishes)
- Entrance Barrier Matting (refer to internal finishes)
- Ply patterns (shown indicatively)
- Loose Furnitures
- Washing Machine
- Dish Washer
- Fridge Freezer
- Door Type
- Wall Type
- Radiator

P2 Issued for Information 31/03/22
P1 Drawing Originated 05/02/21
VERSION DESCRIPTION DATE

SUITABILITY DESCRIPTION
S2 - Suitable for Information

STATUS
FOR INFORMATION

Shepherd Epstein Hunter
people function form

175 Gray's Inn Road London WC1X 8UE
tel: 020 7841 7500
email: architecture@seh.co.uk web: www.seh.co.uk

PROJECT
Church Grove

CLIENT
RUSS


TITLE
Unit_W.02.17

SCALE
As indicated
SIZE
A1

SEH PROJECT NUMBER 19157
DRAWN BY ABU
CHECKED BY Checker

DRAWING NUMBER 2017
STATUS CODE S2
VERSION P02

FILE NAME
PROJECT CODE - ORIGINATOR - ZONE - LEVEL - TYPE - ROLE - SHEET NO.
CHG - SEH - W - 02 - DR - A - 2017

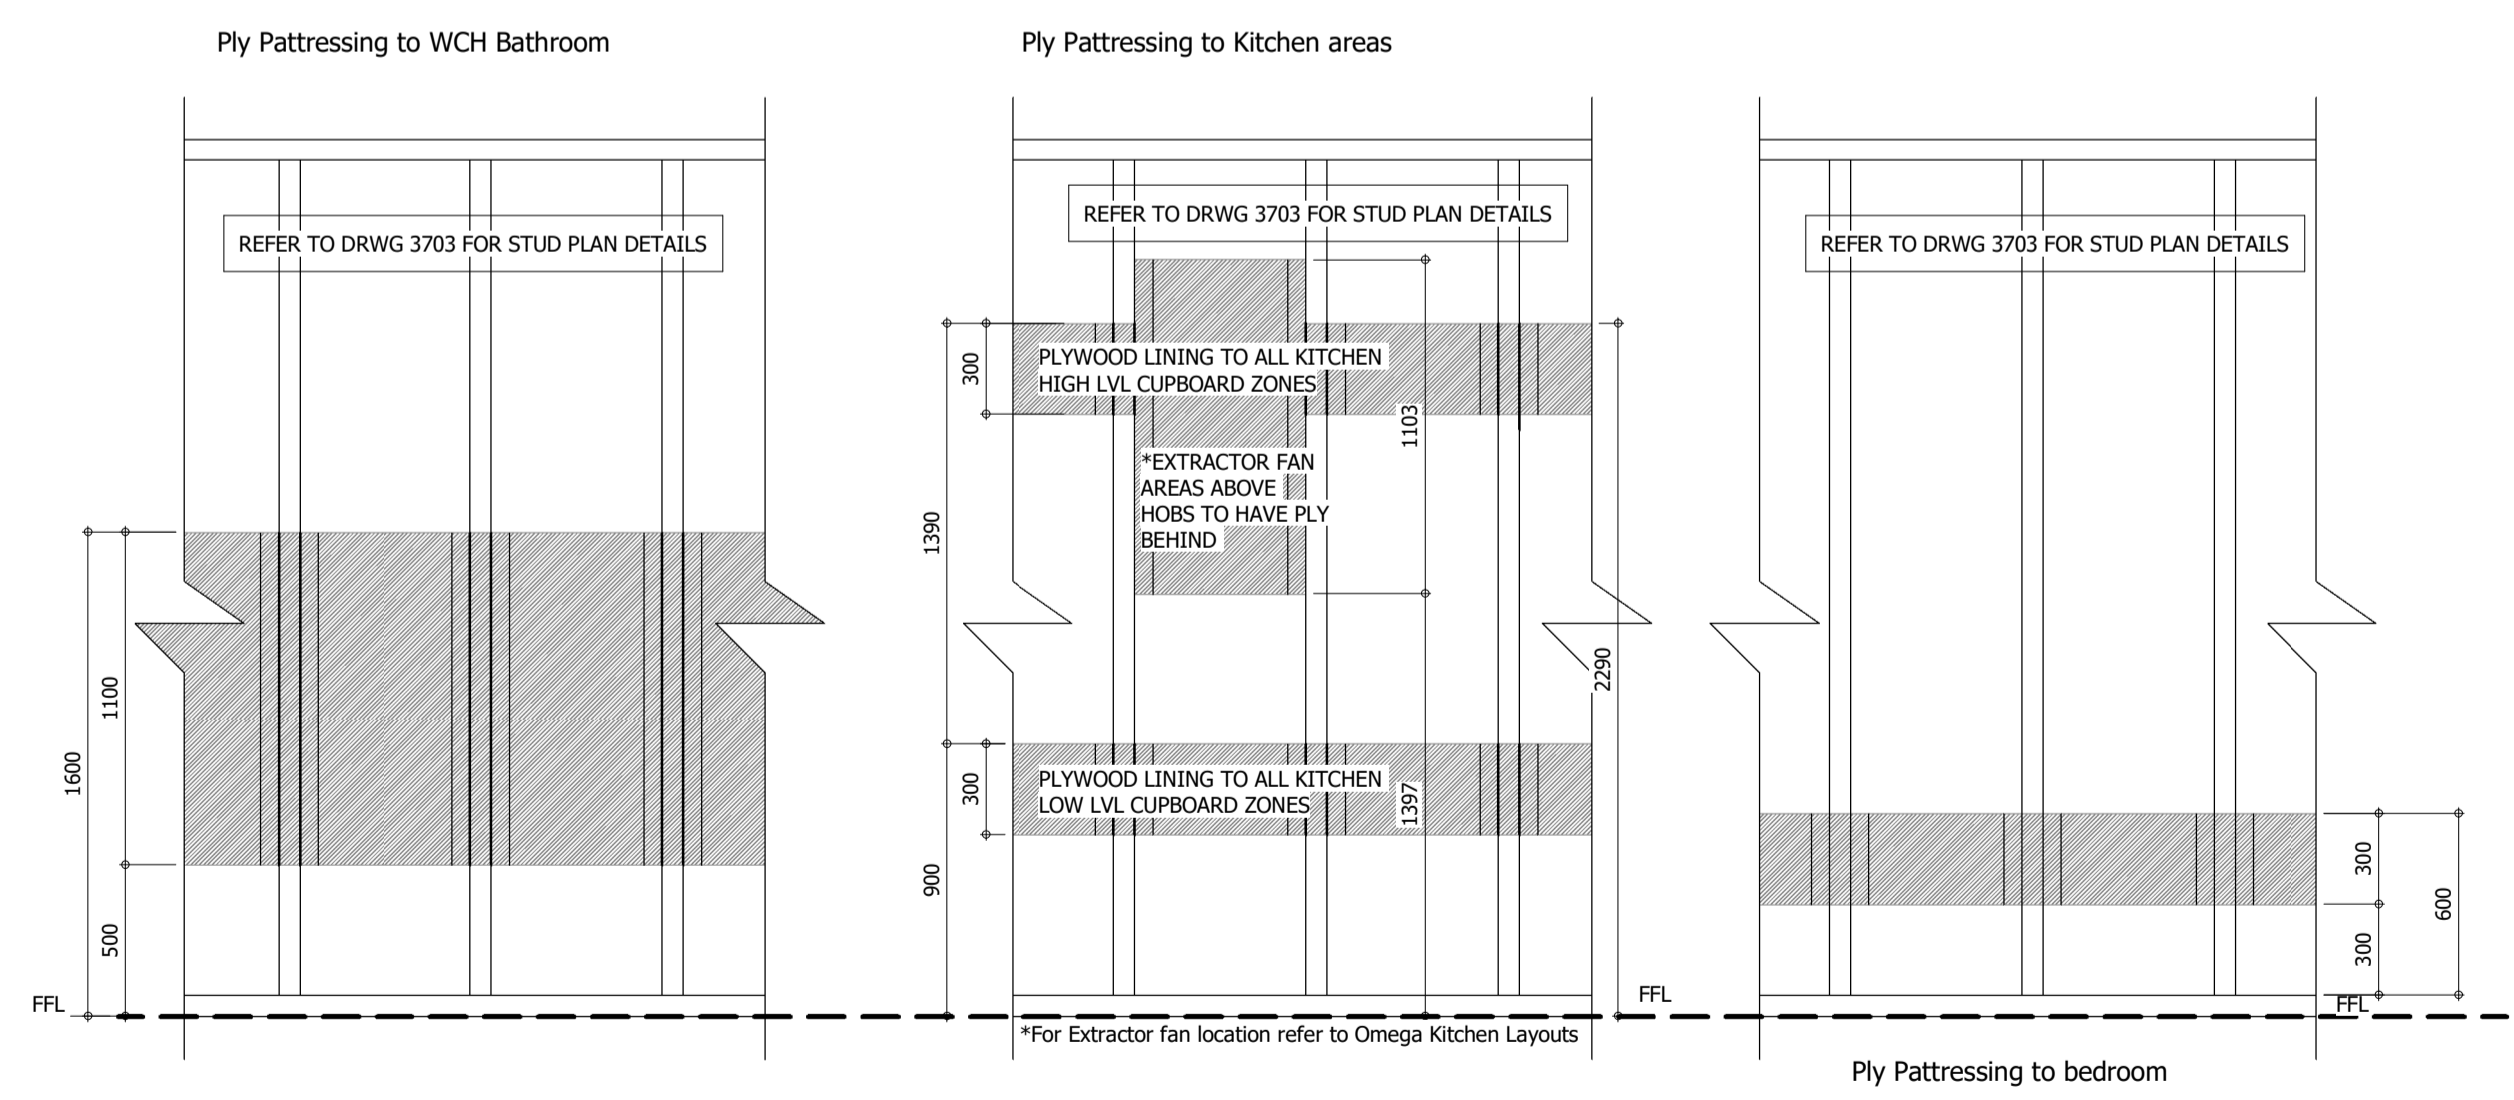

1
1:25 Unit W.02.17 - Second Floor

SCALE BAR 1:25

