

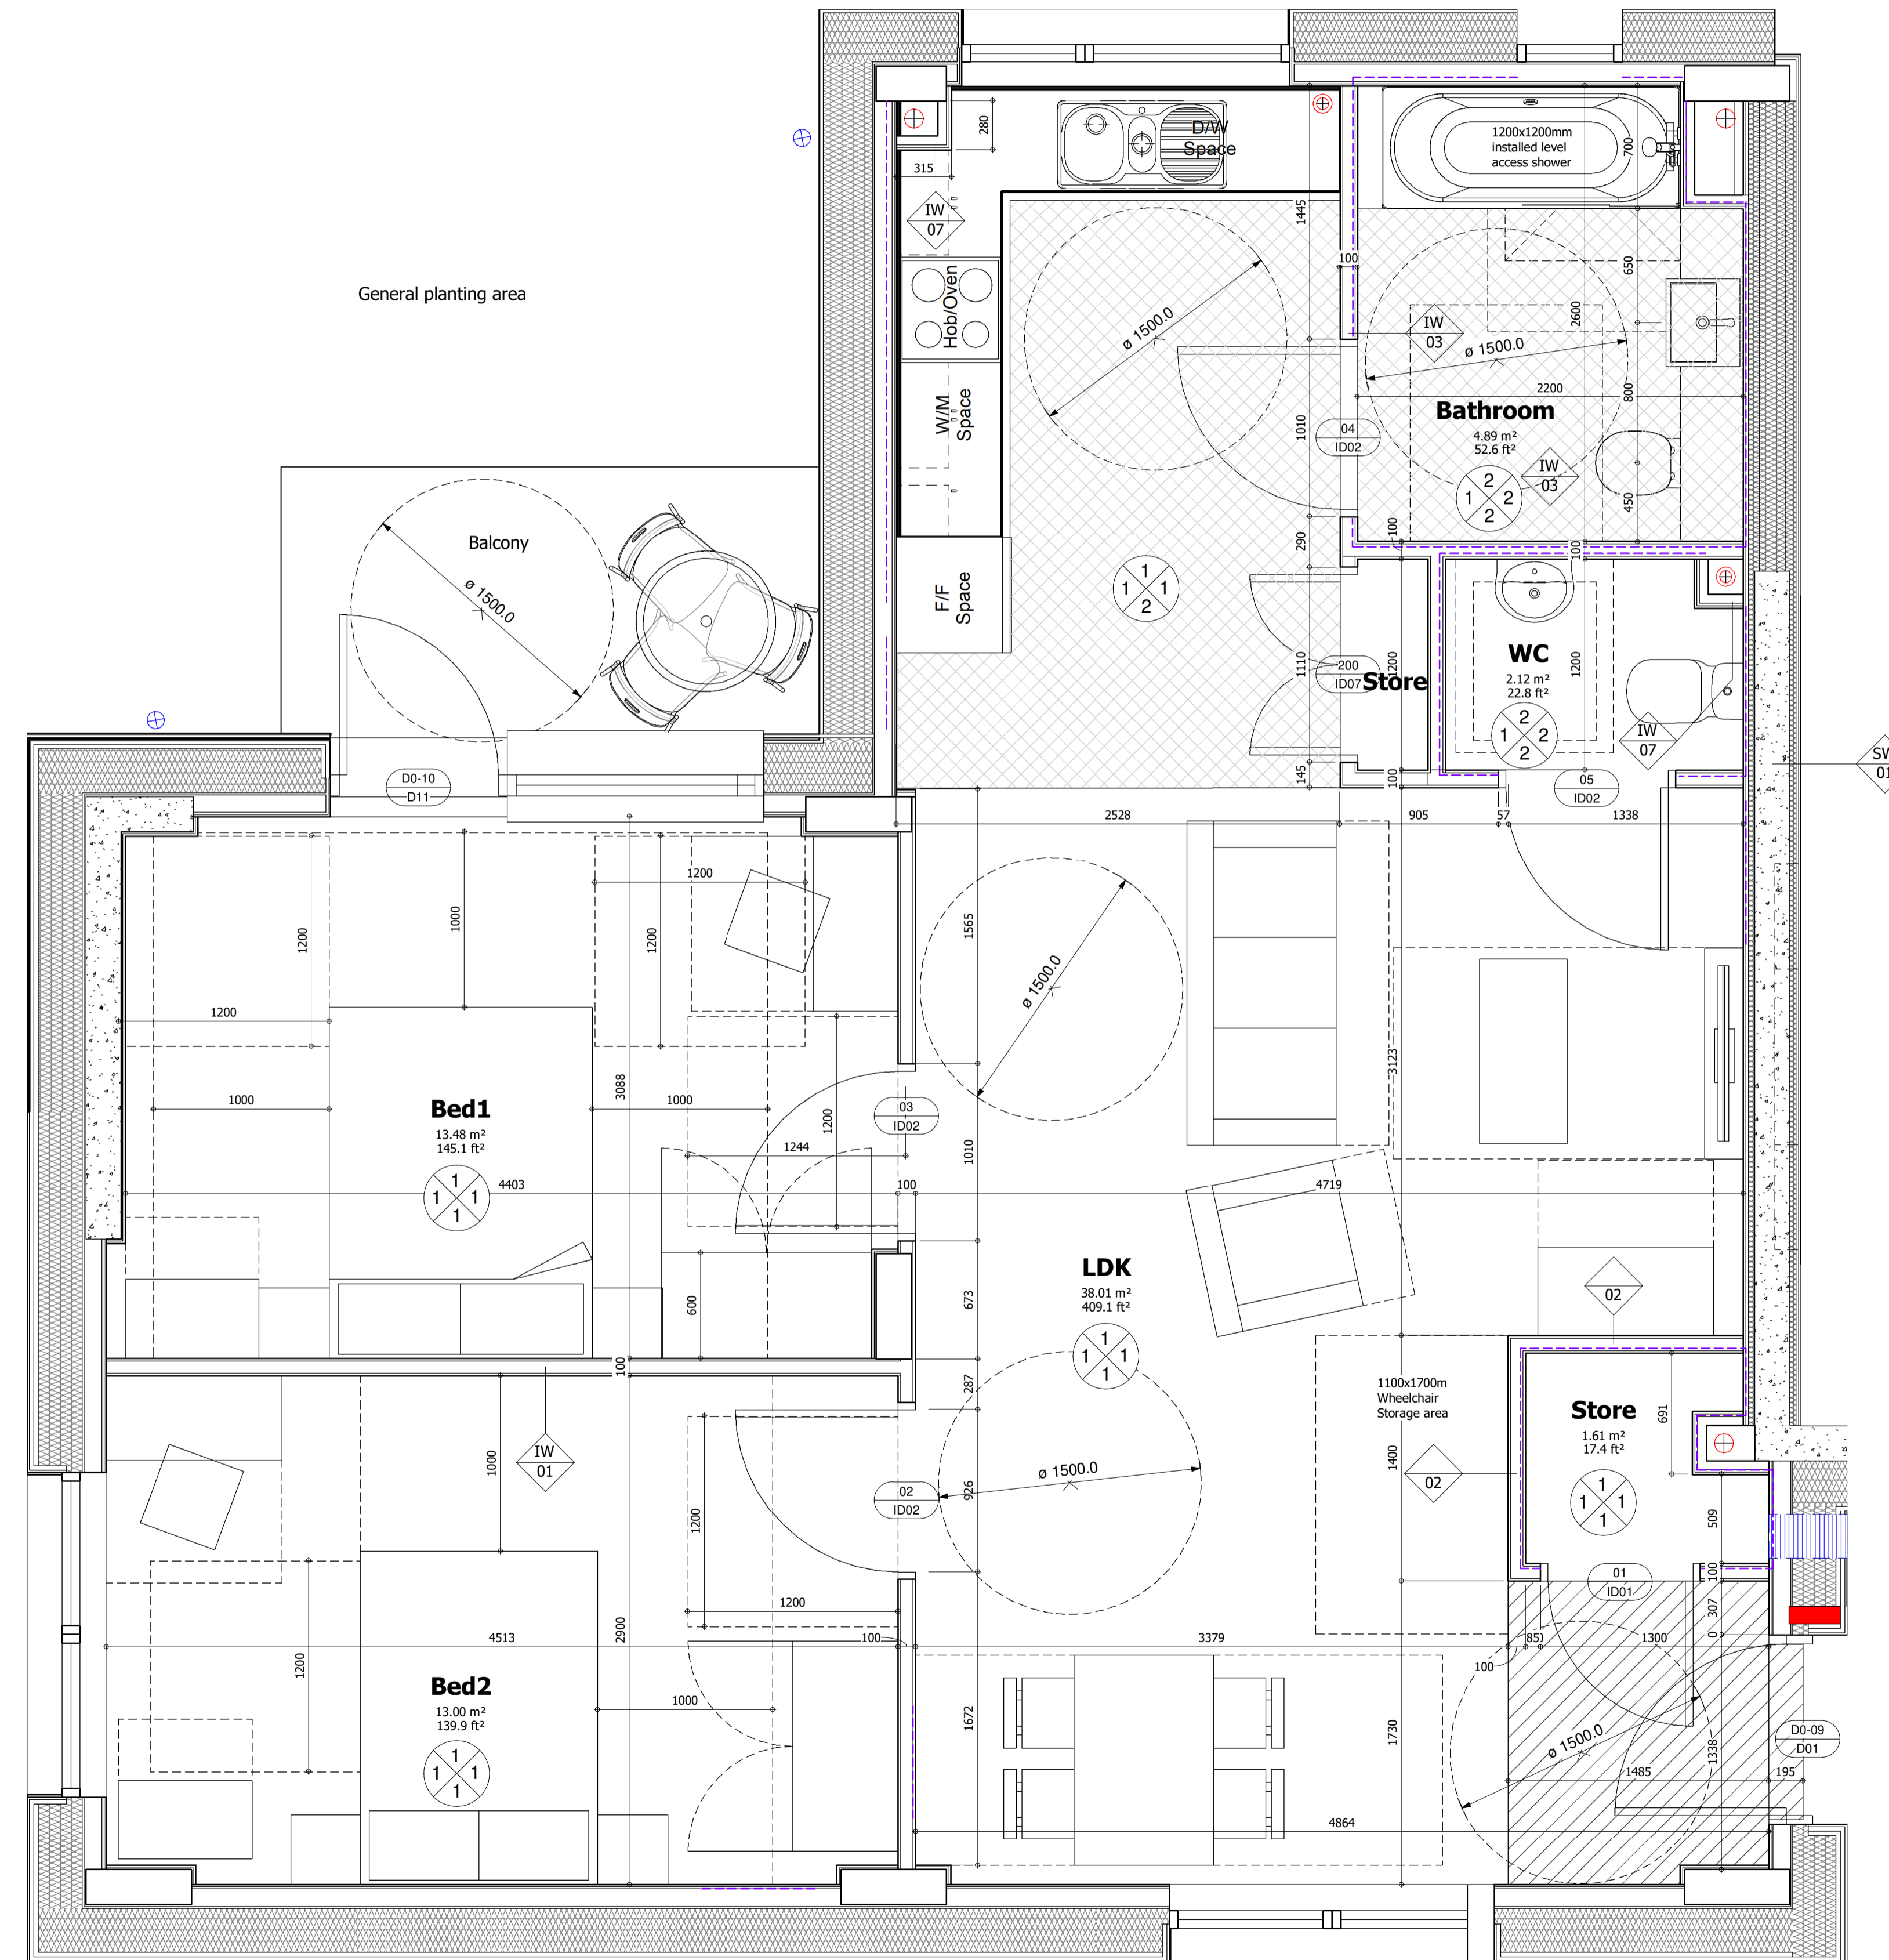


SCALE BAR 1:25


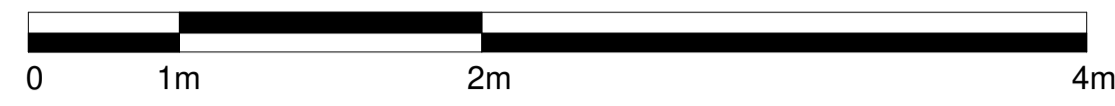


1 | Unit W.00.01 - Ground Floor
1:25

Internal Finishes

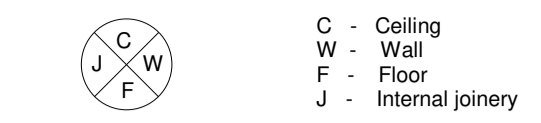

- Ceiling:**
- Living/Kitchen/Dining, Bedrooms and Hallways - Skimmed plasterboard / unpainted. Skimmed moisture resistant plasterboard / unpainted
- Wall Finishes:**
- Living/Kitchen/Dining, Bedrooms and Hallways - Skimmed plasterboard unpainted.
 - Bathrooms - Jonsons Prismatics 150x150mm ceramic wall tiling, full height in shower/bath area. Skimmed moisture resistant plasterboard
 - Internal communal core (lobby/stairs) - Skimmed plasterboard, finished with white emulsion paint
- Floor Finishes:**
- Screed finish only (Living/Kitchen/Dining, Bedrooms Communal Rooms)
 - Forbo Vinyl Floor (TBC) (Kitchens, Bathrooms & En-suites, Internal communal core)
 - Plant rooms - Epoxy resin coating to screed
- Internal Joinery:**
- Sarking - Pencil round profile mdf, 144 x 14.5mm section size, with satin white paint finish.
Architrave - Pencil round profile mdf, 69 x 18mm section size, with satin white paint finish.
Window-board - White primed 18mm bullnosed moisture resistant MDF - 25mm projections to either side of reveals & from finished wall face

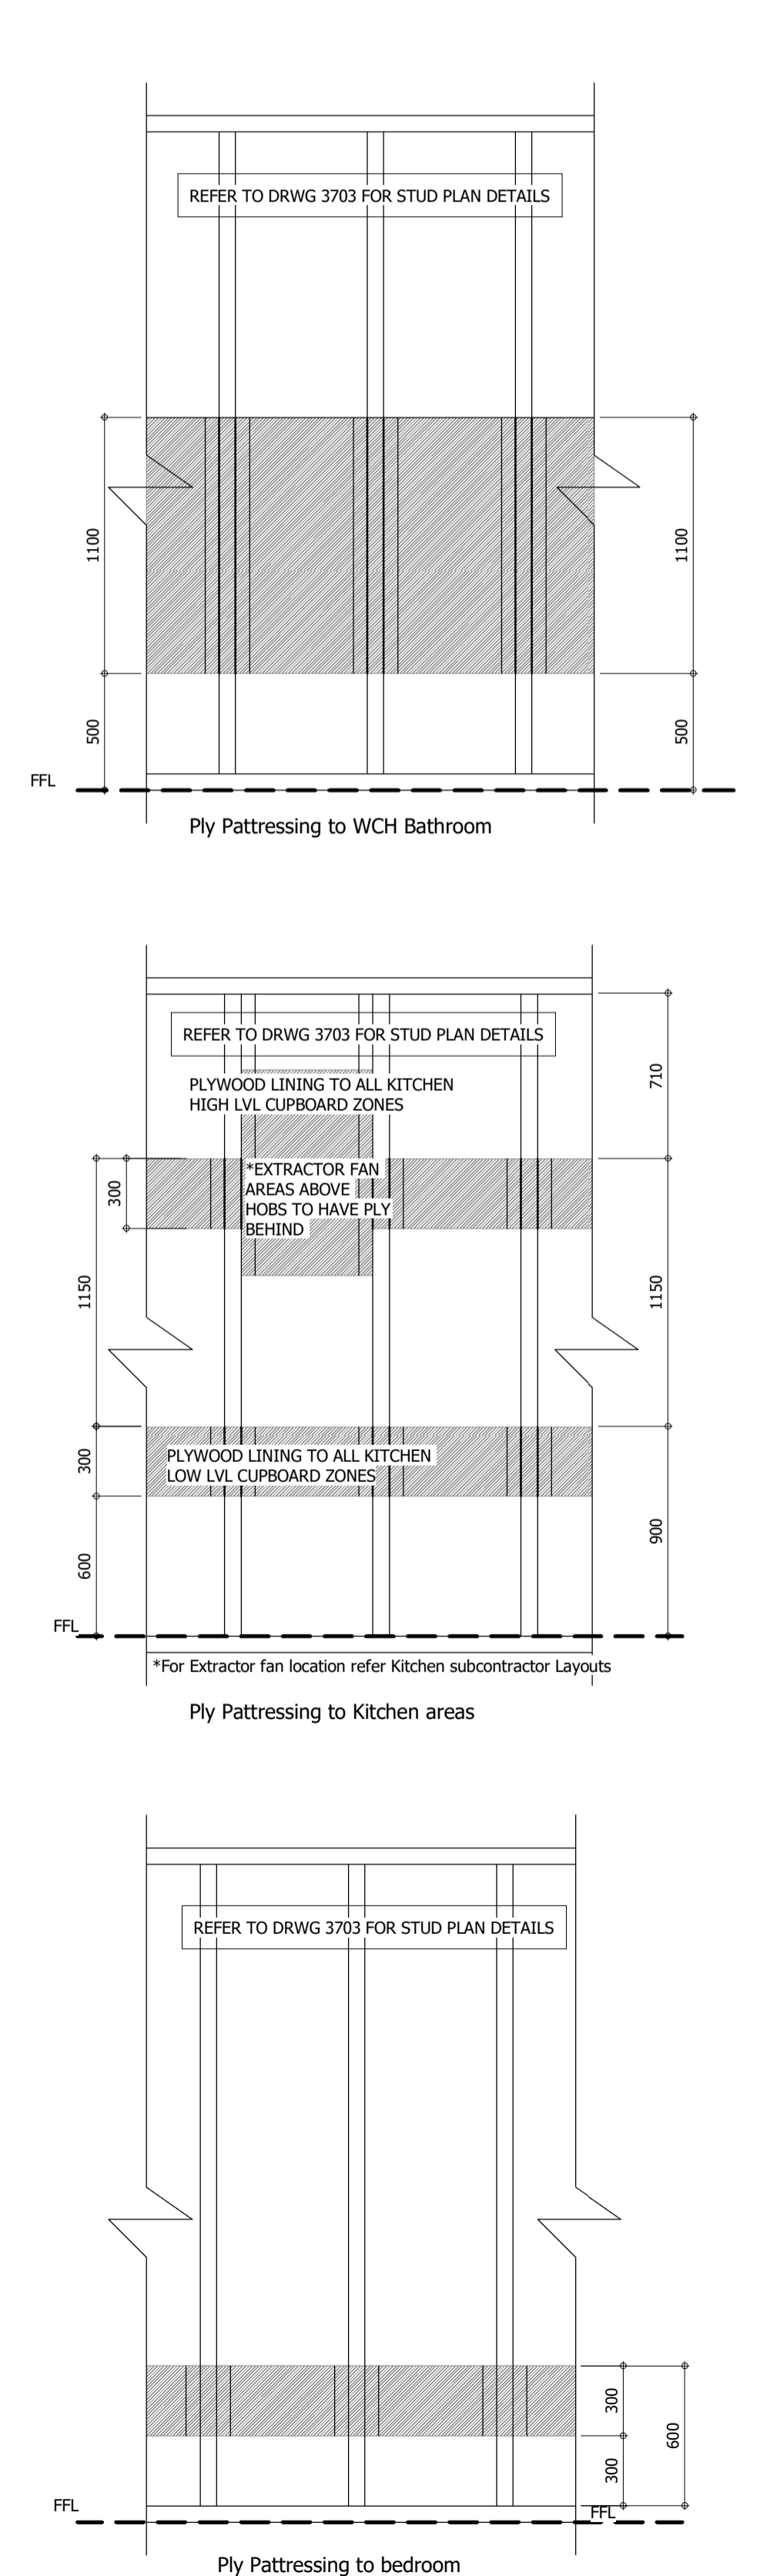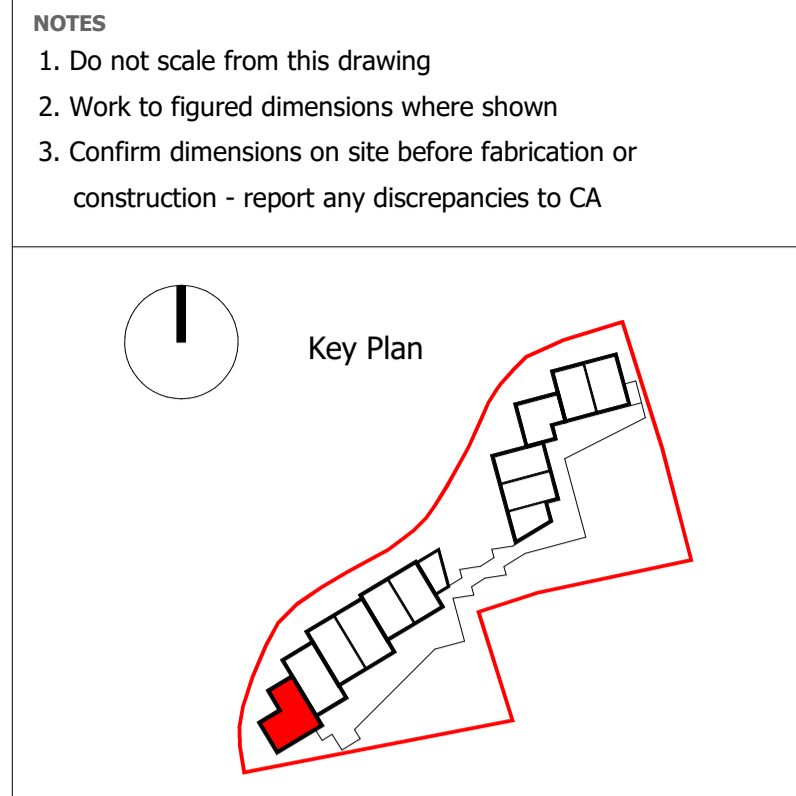

Floor 00
Plot No. W.00.01

Drawing Key

- SVP
- Stub Stack
- Kitchen/Bathroom floor finishes (refer to internal finishes)
- Entrance Barrier Matting (refer to internal finishes)
- Ply patterns (shown indicatively)
- Loose Furnitures
- WM Washing Machine
- DW Dish Washer
- FF Fridge Freezer
- D0-01 Door Type
- W01 Wall Type
- Radiator

P2 Issued for Information 31/03/22
P1 Drawing Originated 13/01/20
VERSION DESCRIPTION DATE

SUITABILITY DESCRIPTION
S2 - Suitable for Information

STATUS
FOR INFORMATION

Shepherd Epstein Hunter
people function form

175 Gray's Inn Road London WC1X 8UE
tel: 020 7841 7500
email: architecture@seh.co.uk web: www.seh.co.uk

PROJECT
Church Grove

CLIENT
RUSS

TITLE
Unit_W.00.01

SCALE
As indicated
SIZE
A1

SEH PROJECT NUMBER 19157	DRAWN BY ABU	CHECKED BY BC
DRAWING NUMBER 2001	STATUS CODE S2	VERSION P02

FILE NAME
PROJECT CODE-ORIGINATOR-ZONE-LEVEL-TYPE-ROLE-SHEET NO.
CHG-SEH-W-00-DR-A-2001